

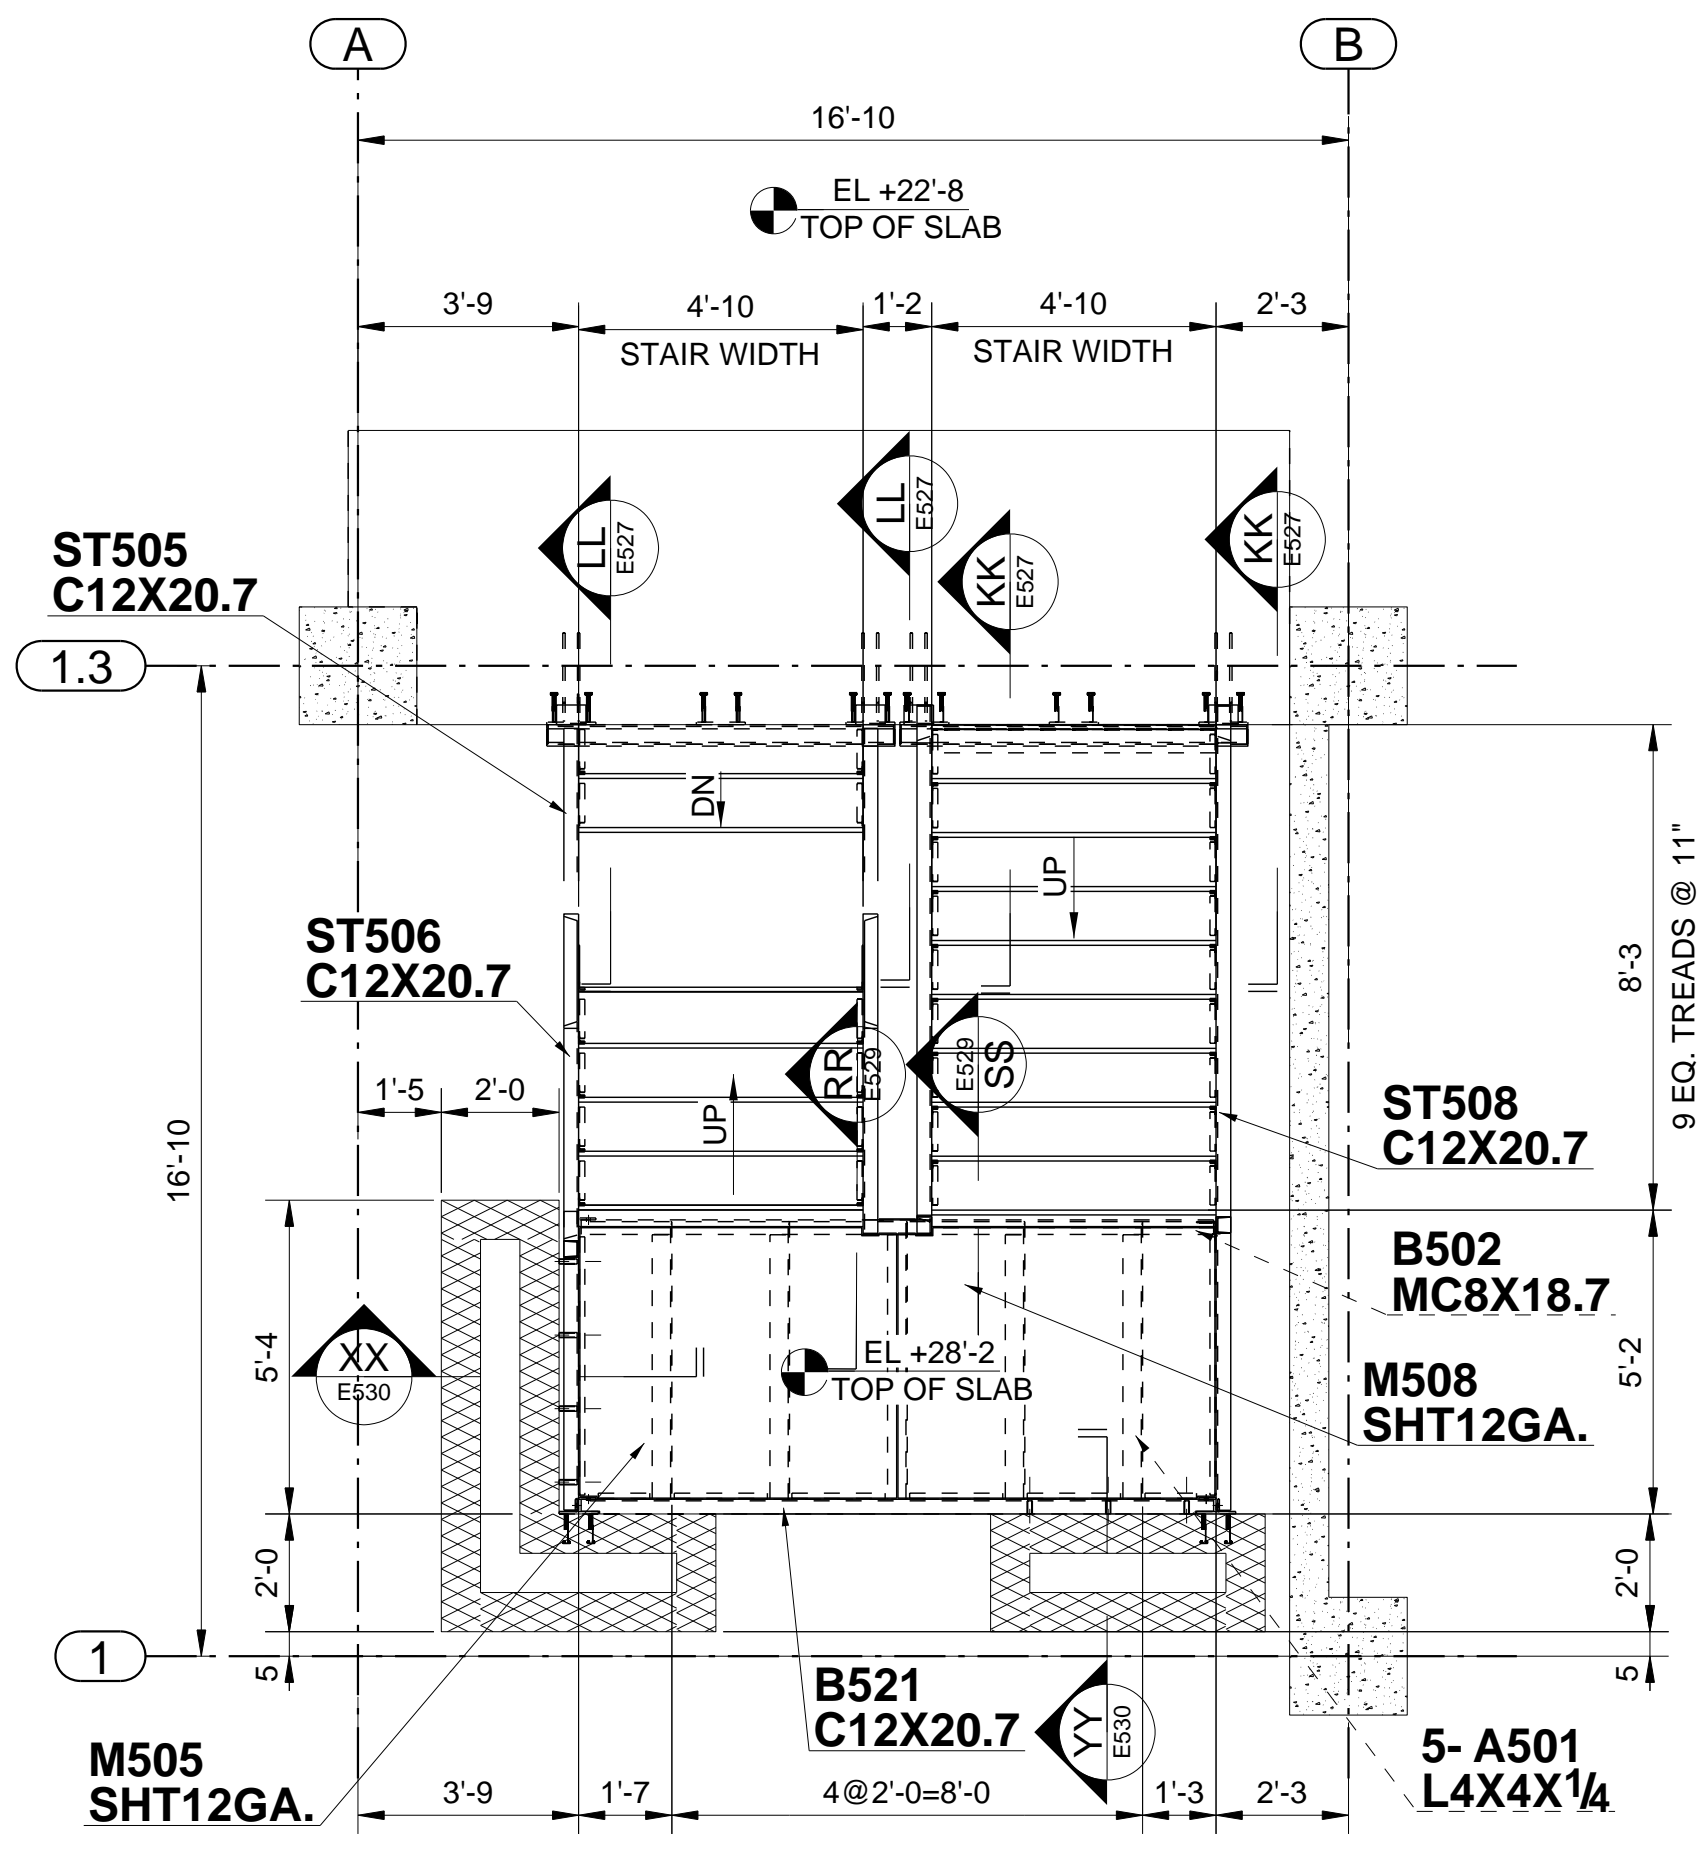


WEST STAIR-LEVEL-2A PLAN
REF:S501 AND A500

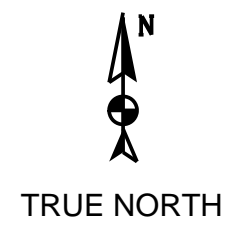

WEST STAIR-LEVEL-3 PLAN
REF:S501 AND A500

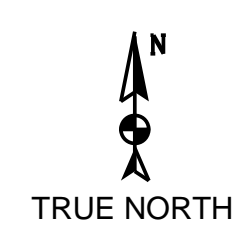

FOR APPROVAL ONLY