


**S SECTION**  
E522

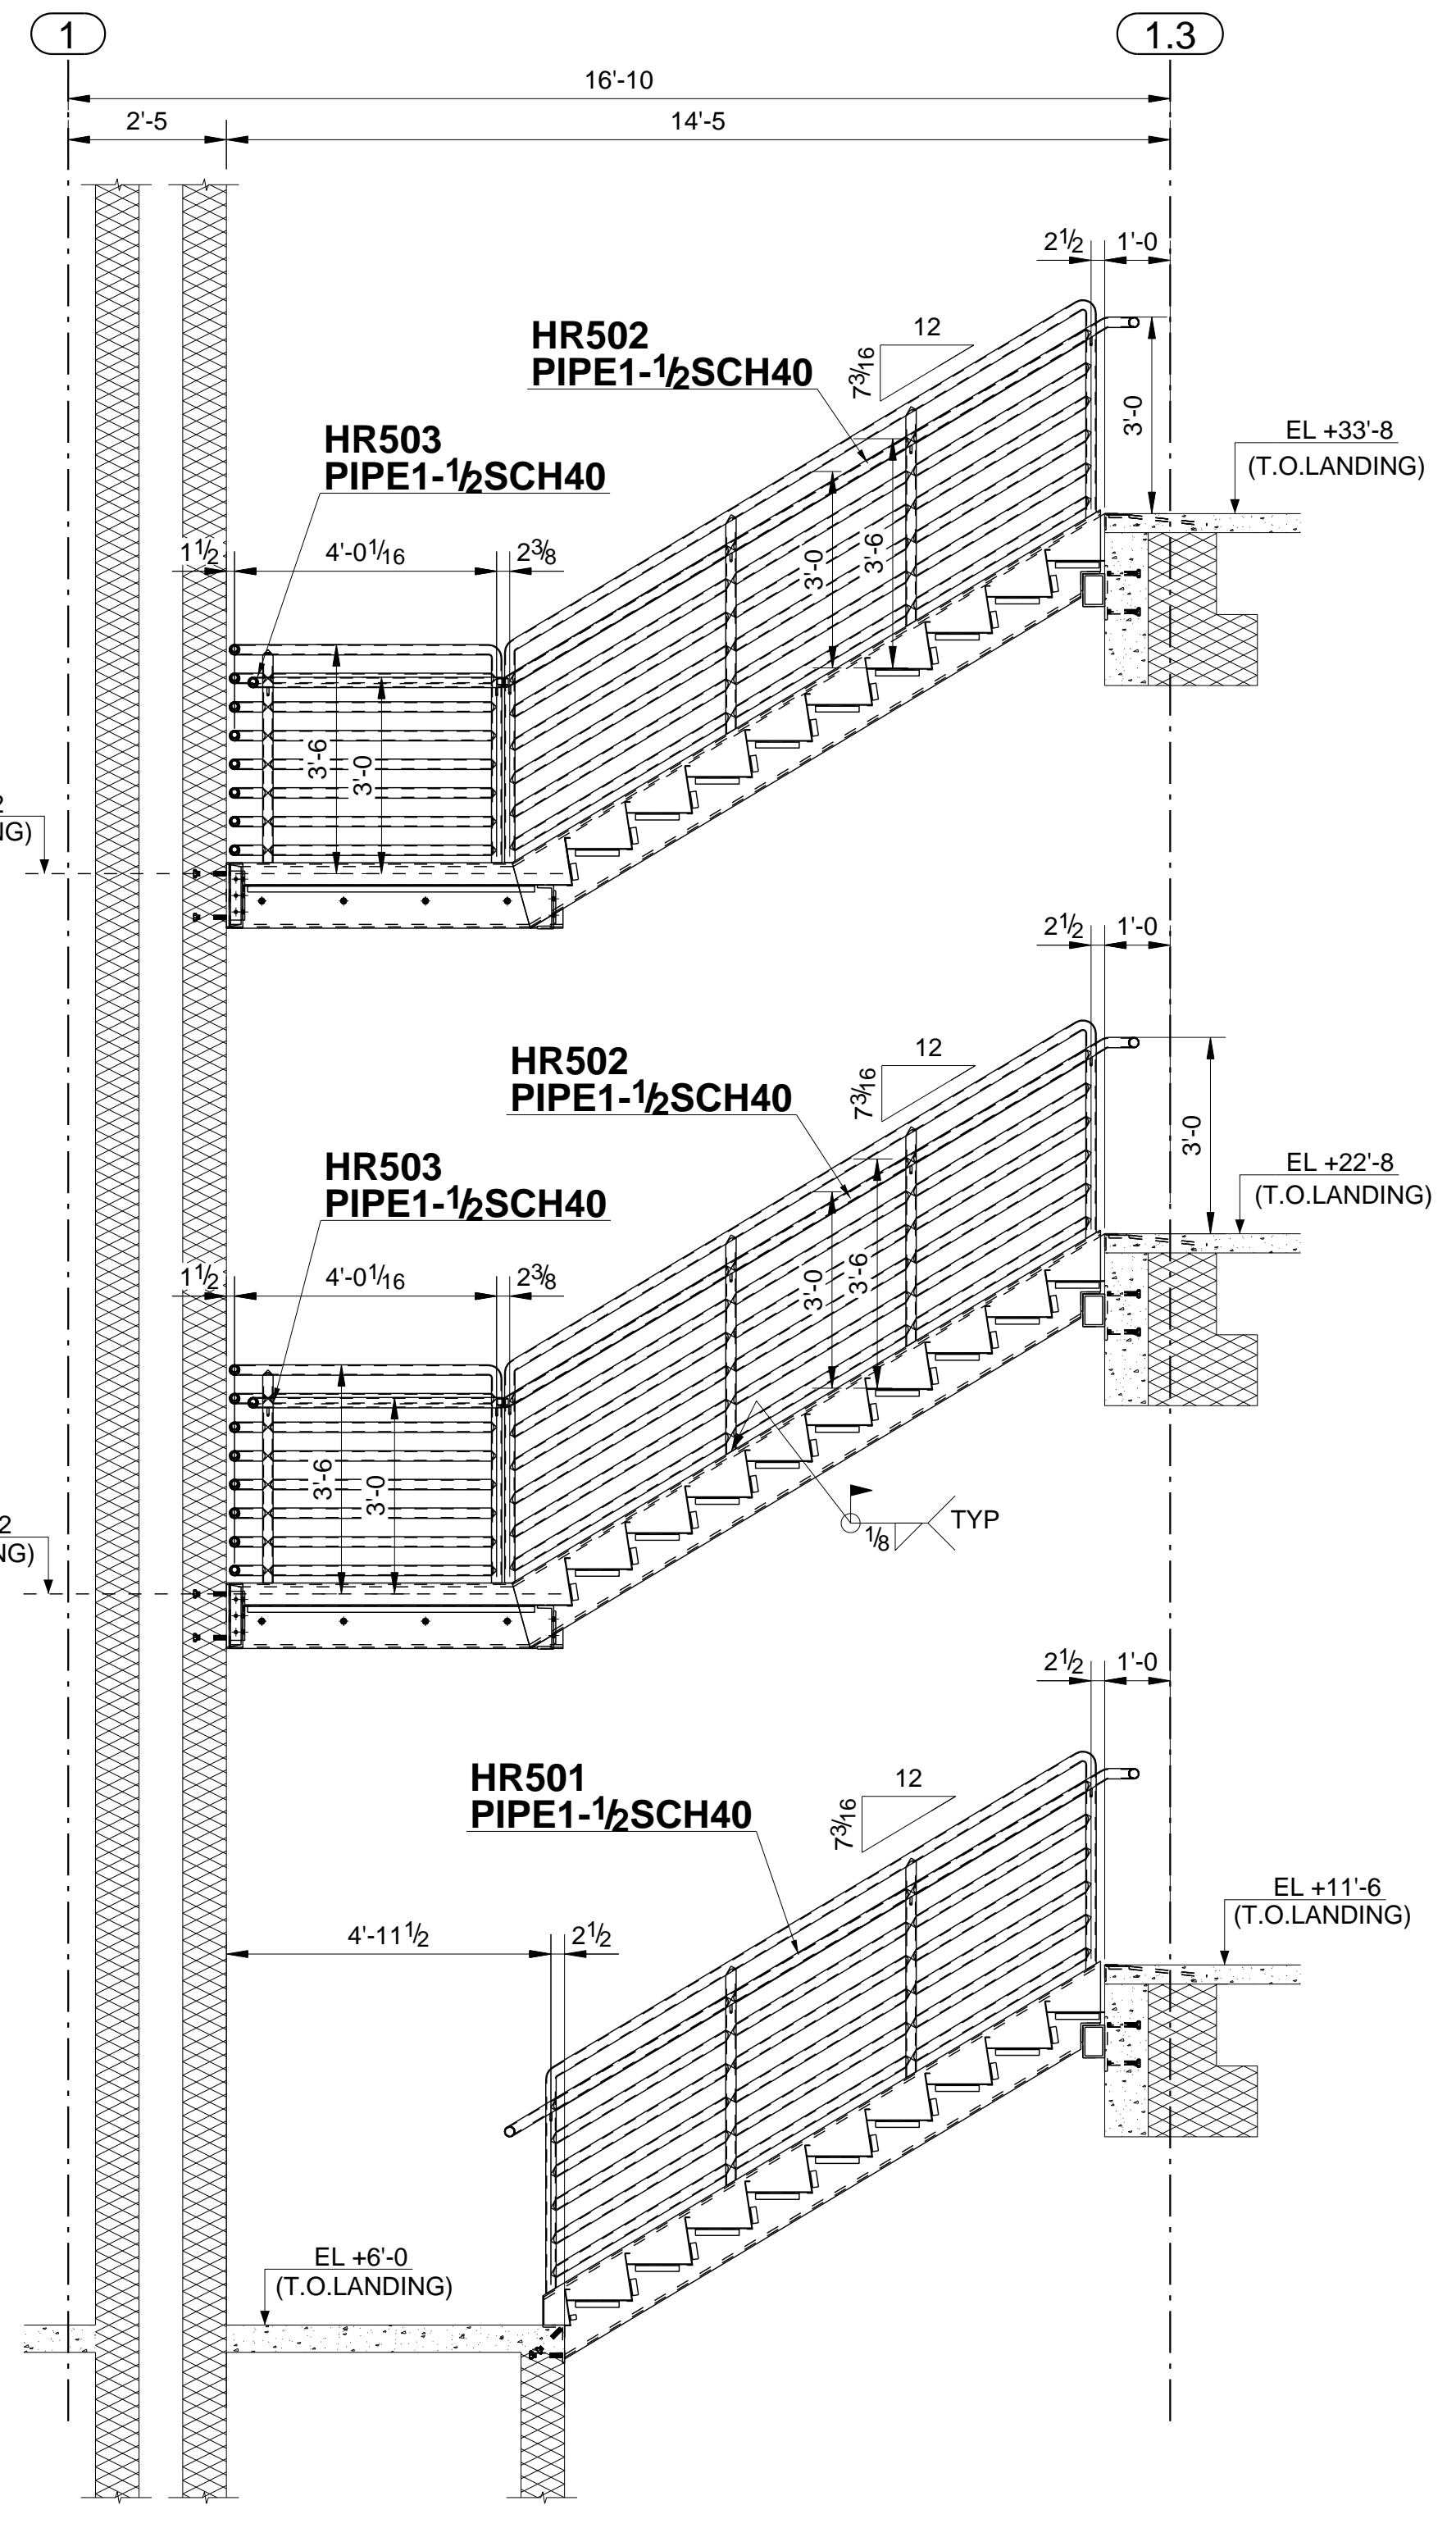

**T SECTION**  
E522

**FOR APPROVAL ONLY**